

REVISIONS
REVISIONS
REVISIONS
REVISIONS


U
U
DORNER
1296 SOFT RANCH W/
DAWSON BUILDERS

TIMBERCREEK PLAN

SUB-DIVISION, SUB-DIVISION
LOT
BLOCK
OWNER
ADDRESS
CITY

OWNER
DATE
JOB #
DRAWN BY: Travis Wolter

A.1
30

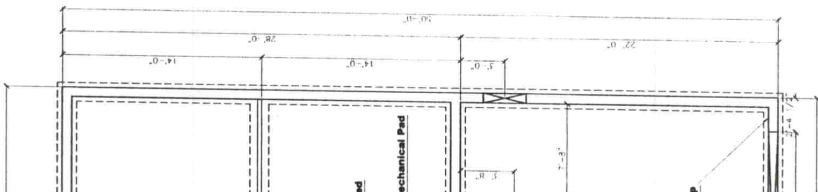

INDEX
MAIN FLOOR FOUNDATION
ELEVATION
CROSS SECTIONS/GENERAL NOTES

REVISIONS
REVISION 1
REVISION 2
REVISION 3
REVISION 4


DAWSON BUILDERS
1296 SOFT RANCH W/
PORNER

TIMBERCREEK PLAN


SUB-DIVISION: SUB-DIVISION
LOT: LOT
BLOCK: BLOCK

OWNER: OWNER
ADDRESS: ADDRESS
CITY: CITY


DATE: DATE
JOB #: JOB #
DRAWN BY: Travis Wether

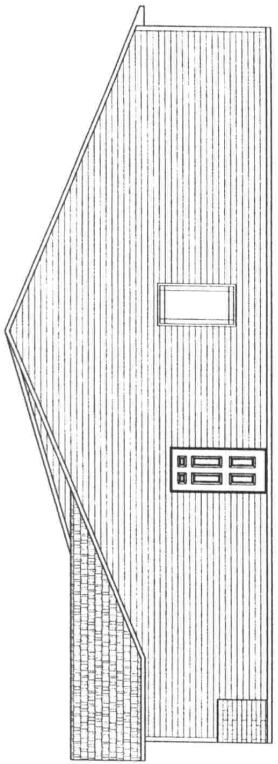


Right Elevation
SCALE: 1/4" = 1'-0"

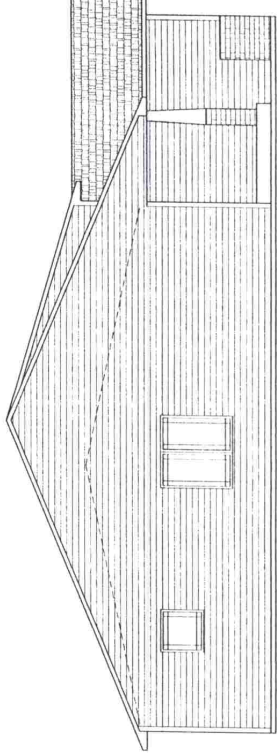

Left Elevation
SCALE: 1/4" = 1'-0"

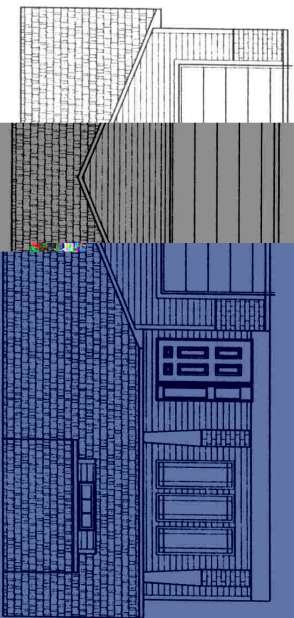

Front Elevation
SCALE: 1/4" = 1'-0"

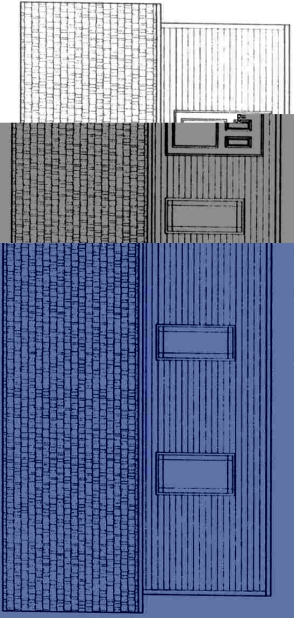

Rear Elevation
SCALE: 1/4" = 1'-0"

FLOOR PLAN
SCALE: 1/4" = 1'-0"